




Future Plan for the Water Transfer from the Underground Reservoirs

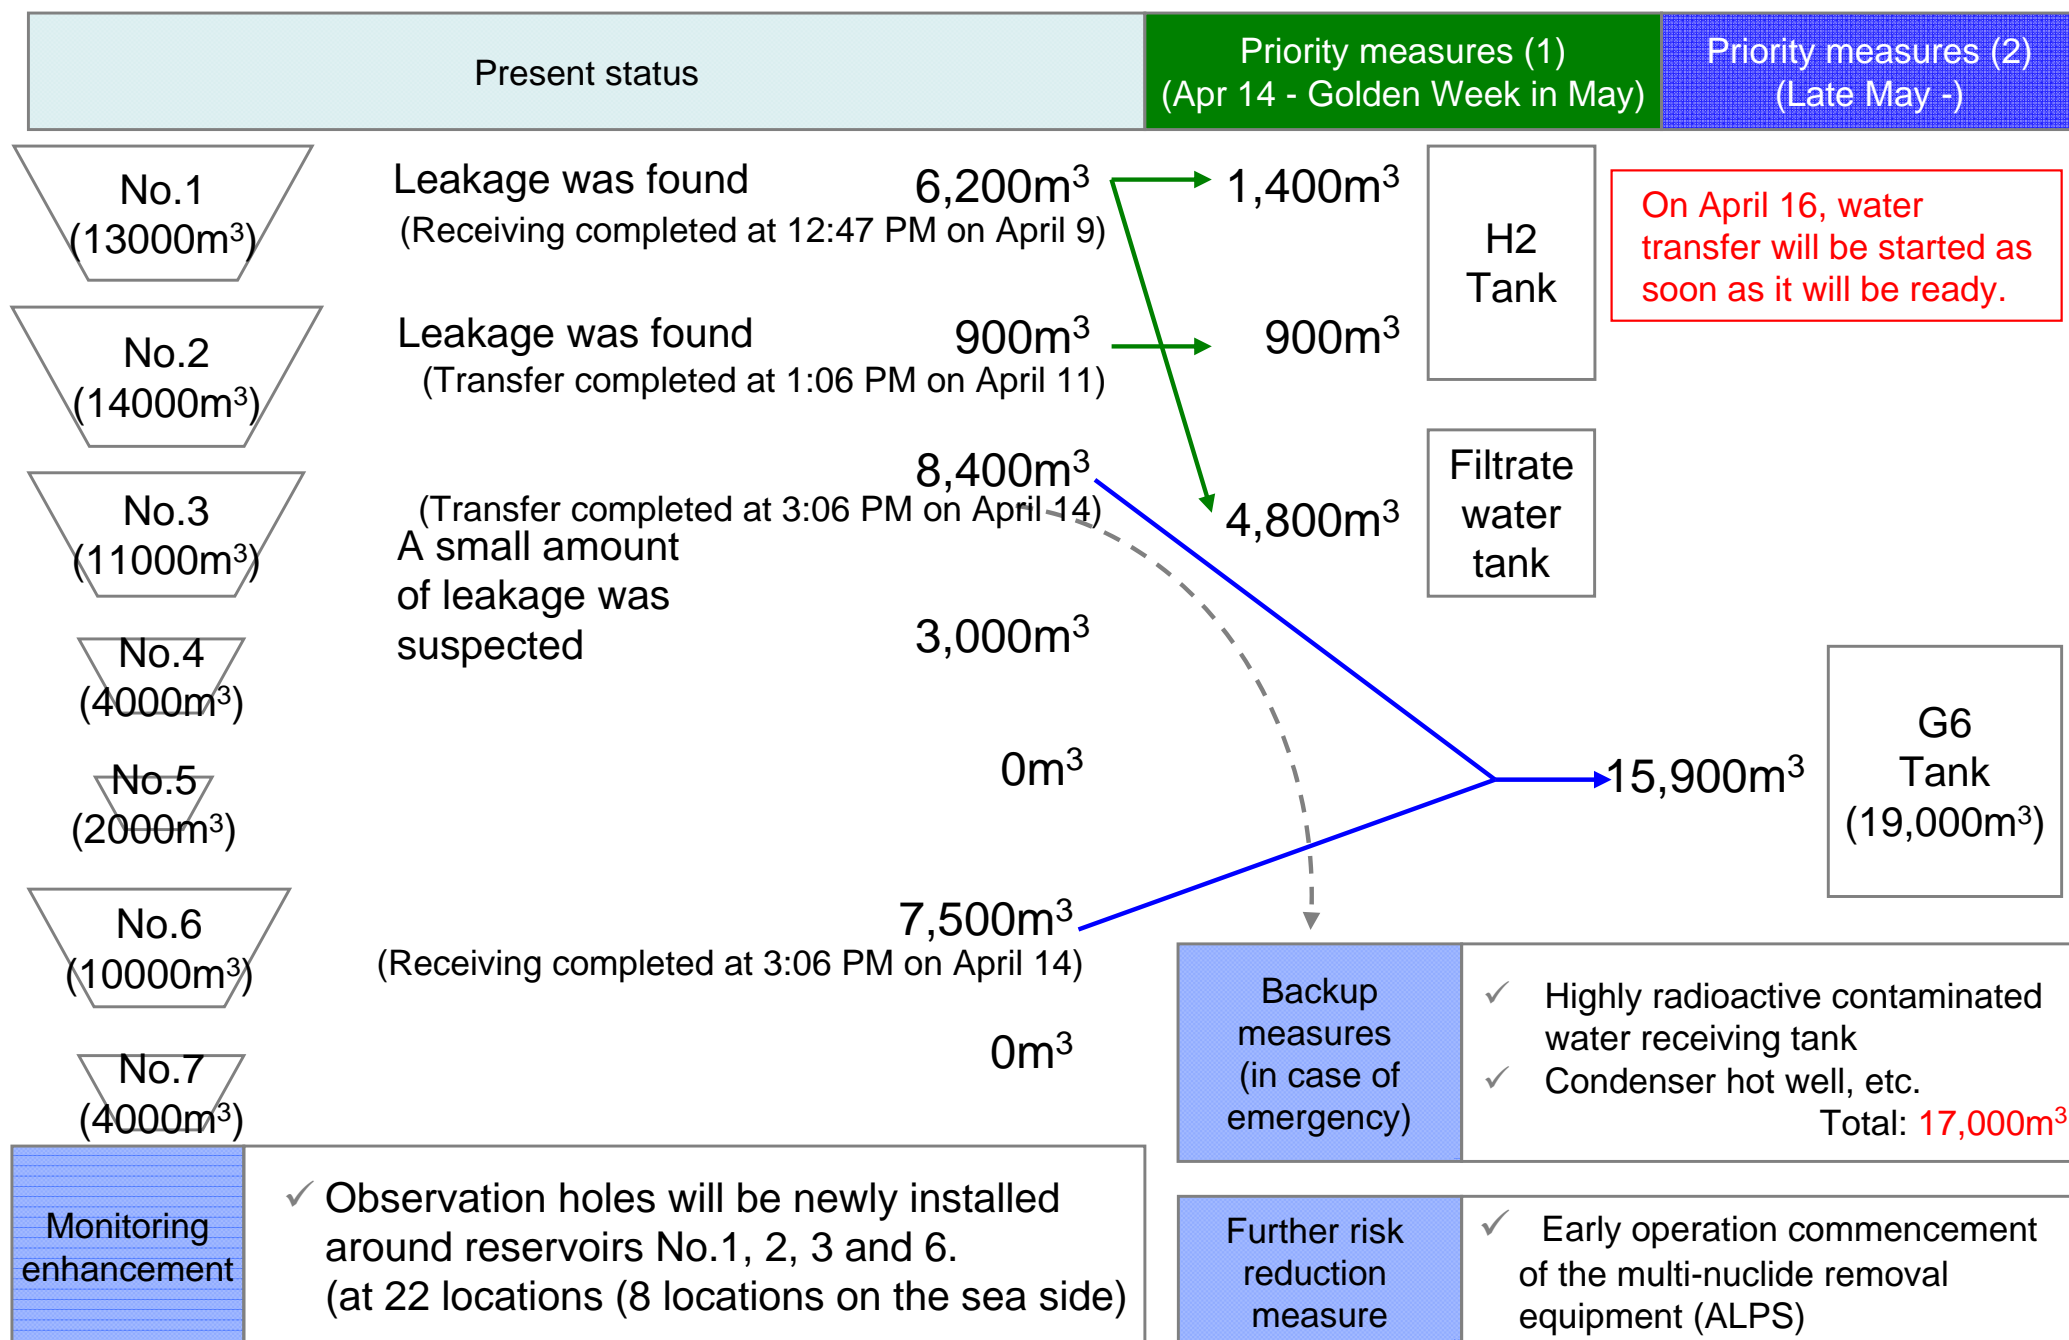

[Transfer Line from underground reservoir No. 2 to H2 area tank]

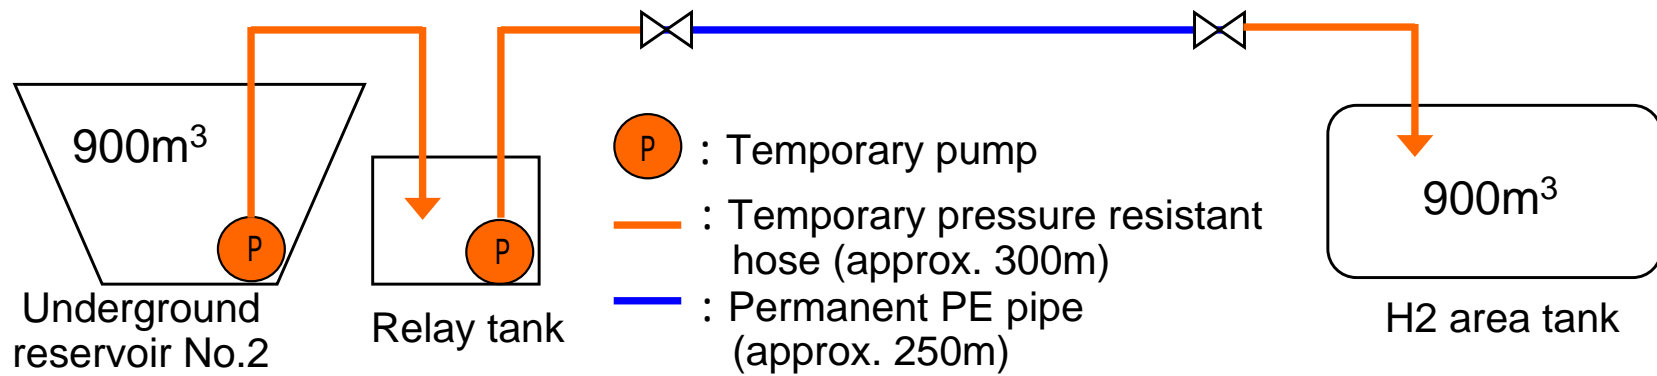

- : Water transfer line
- : Underground reservoir transfer line
- : No. 2 H2 transfer line
- : Steel tank
- : Underground reservoir
- : Area planned for the installation of additional tanks
- : Area being considered for the installation of additional tanks

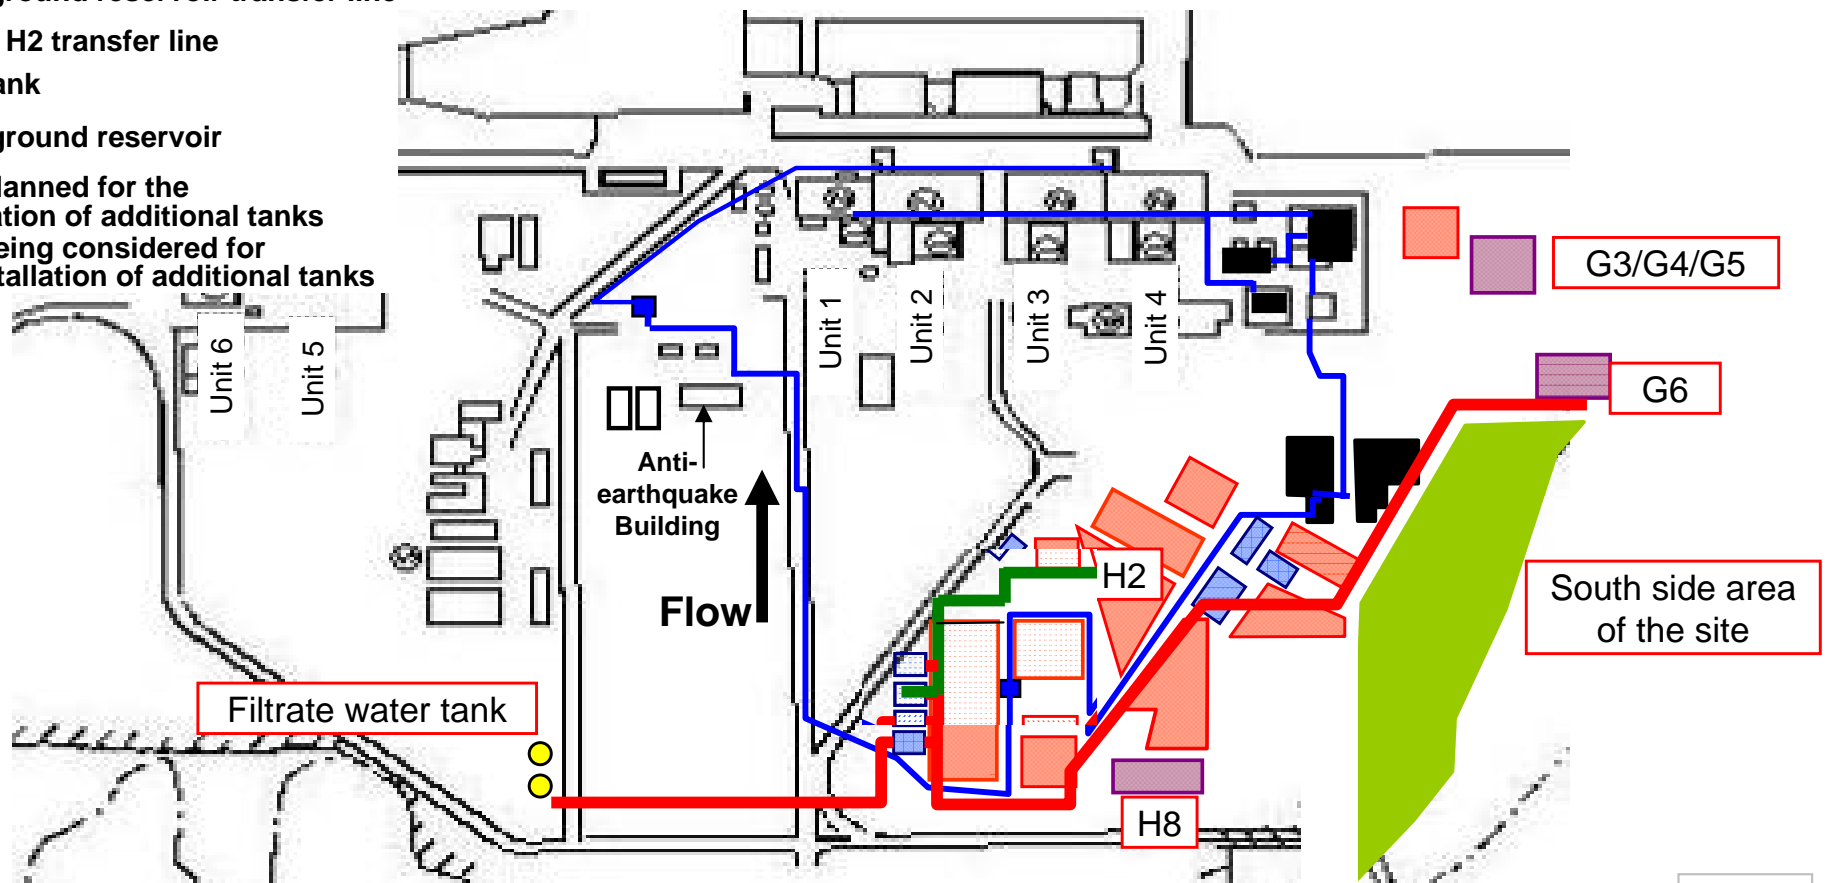

[Destination of Transfer as Backup Measures (in case of emergency)]

Destination of transfer	Storage capacity (m ³)
Highly radioactive contaminated water receiving tank	2,400
Spent sludge primary storage tank	700
Unit 5/6 Suppression Pool	7,000
Unit 1 -3/5/6 Hot well	4,200
Incineration Workshop Building (B1F)	1,500
High Temperature Incinerator Building (B1F)	1,200
Total	17,000