



Seawater Piping Duct of Unit 3 Horizontal Layout

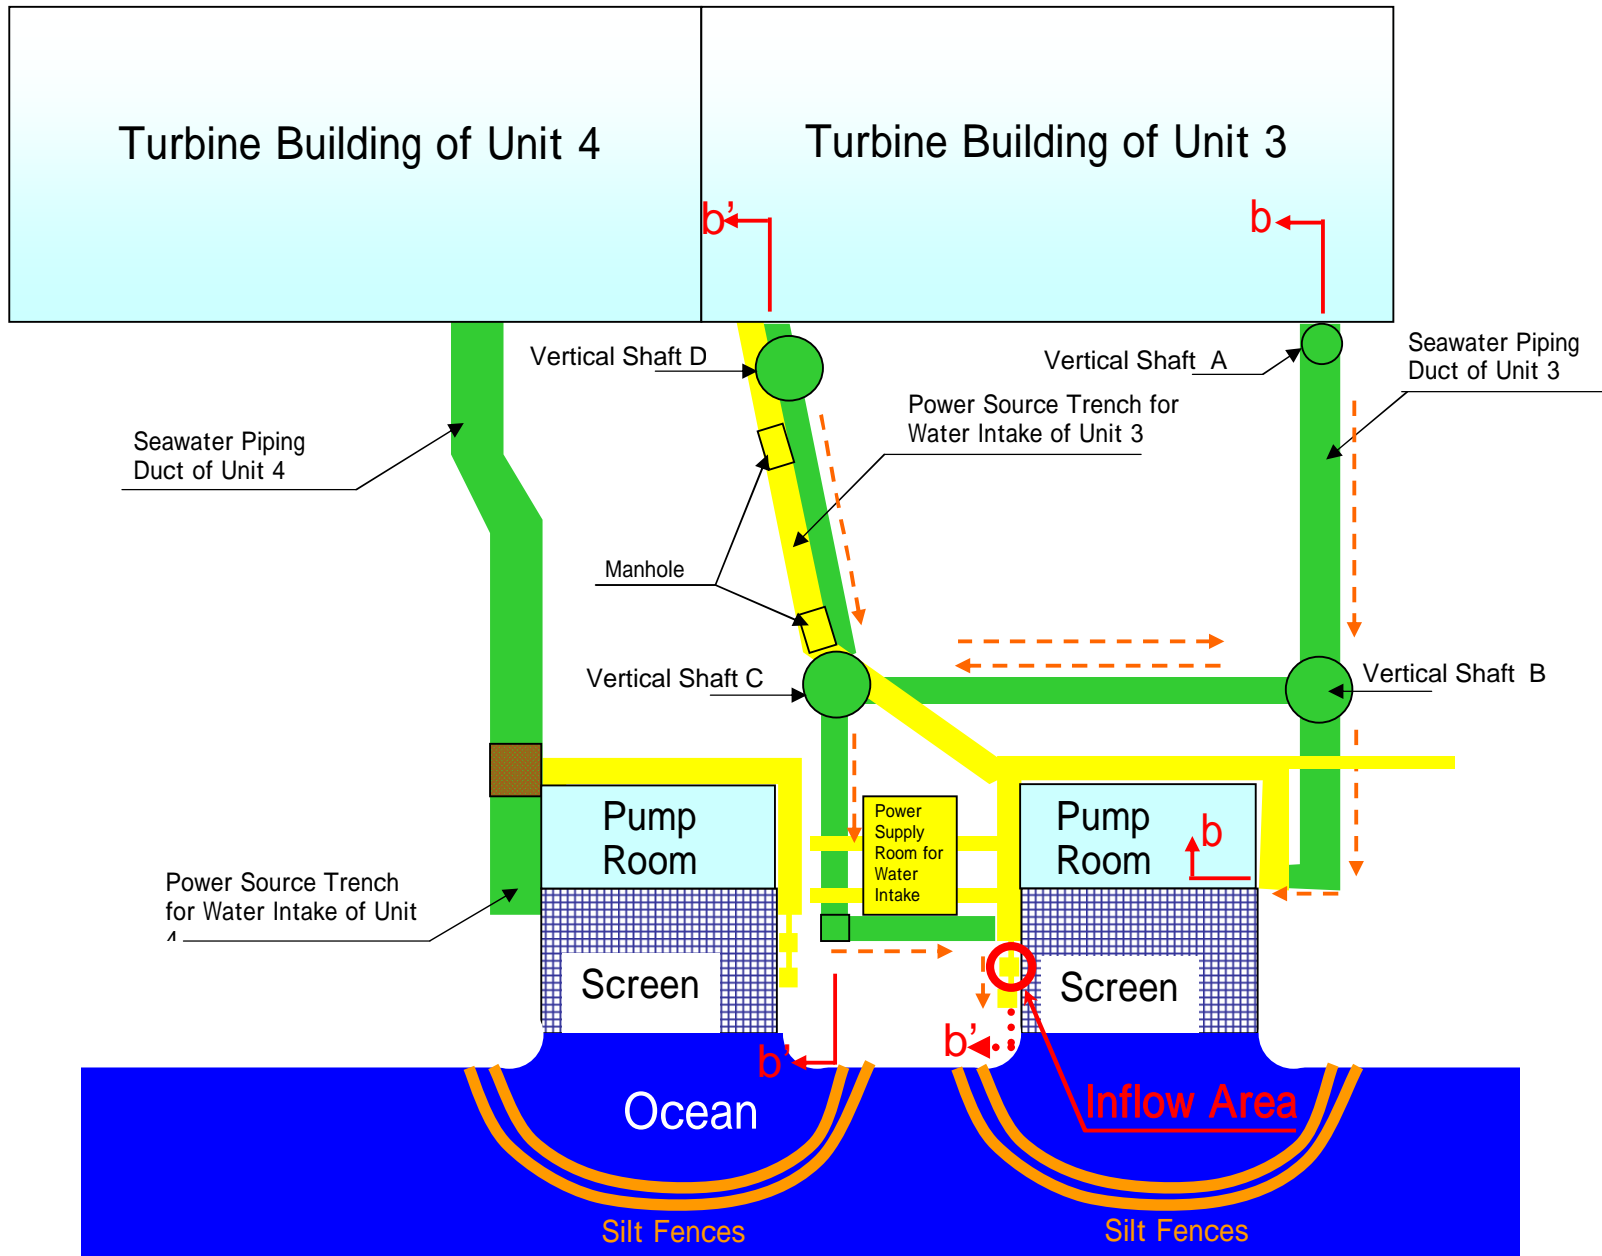

Seawater Piping Duct of Unit 3 Vertical Layout (b-b cross section view)

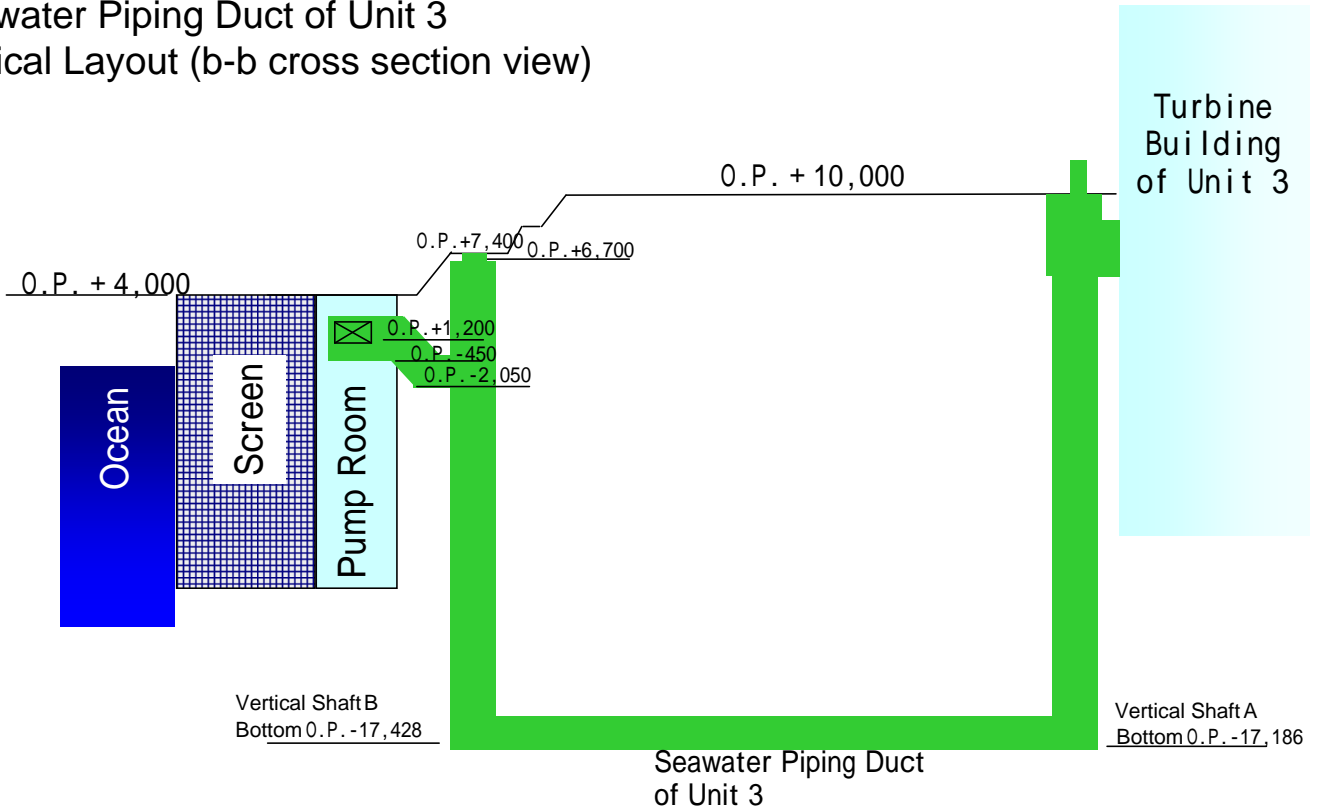

Seawater Piping Duct of Unit 3 Vertical Layout (b-b cross section view)

